


Remarks:	TOTAL WEIGHT: 8250 KG		
Units: mm	Projection:	Customer: AVLS BVBA	Date: 13-06-2018
		Topic: LockBlock in Situ	
AVLS GROUP BVBA		Specification: LB-12000-D 12 m	
<small>Heistraat 32 B-9140 Temse Belgium info@lockblock.be / www.lockblock.be</small>			

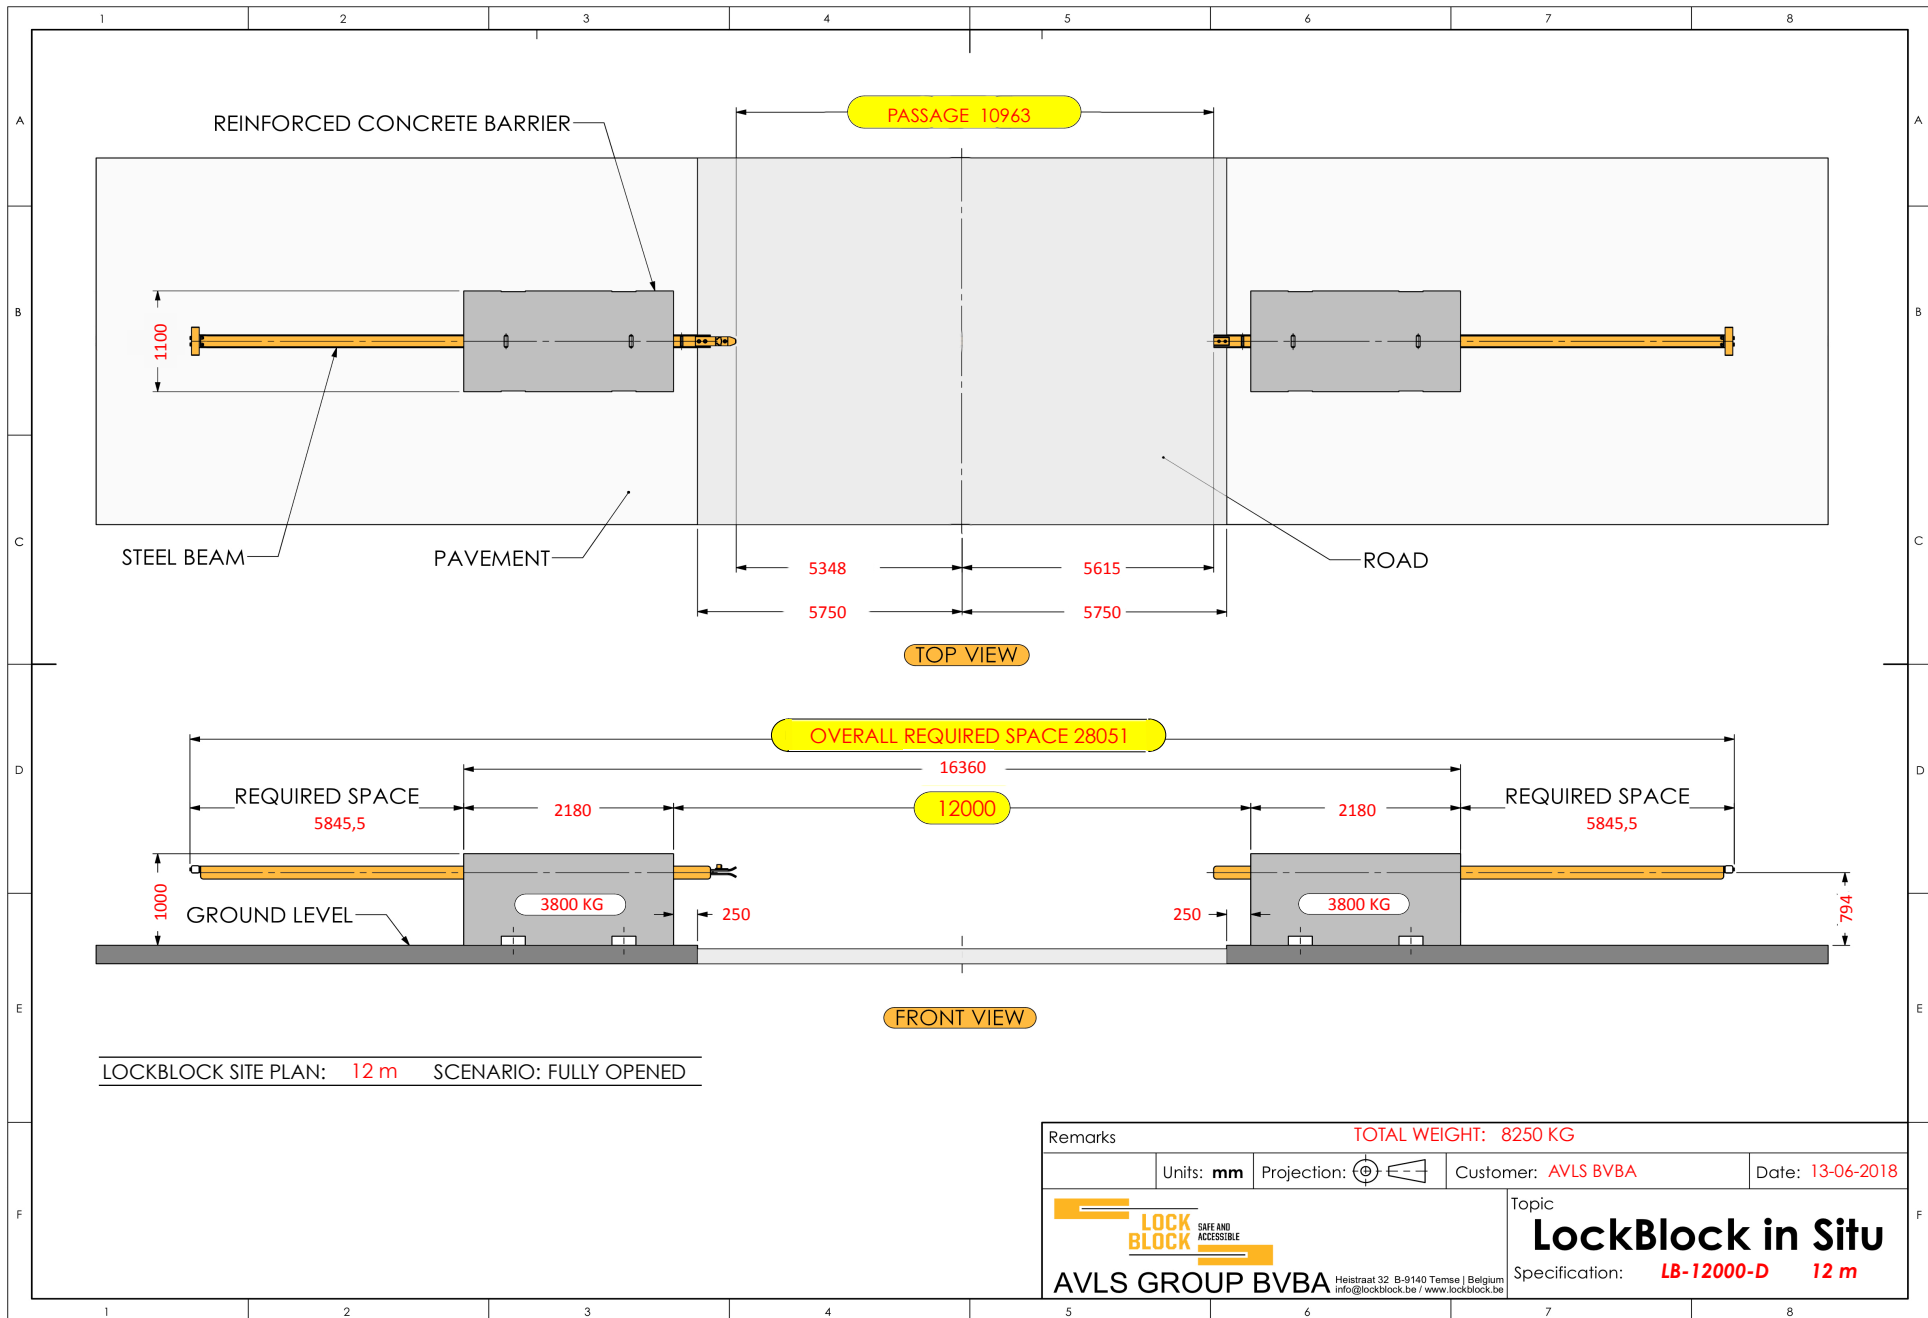

LOCKBLOCK SITE PLAN: 12 m SCENARIO: FULLY OPENED

Remarks		TOTAL WEIGHT: 8250 KG	
Units: mm	Projection:	Customer: AVLS BVBA	Date: 13-06-2018
		Topic: LockBlock in Situ	
AVLS GROUP BVBA Heiststraat 32 B-9140 Temse Belgium info@lockblock.be / www.lockblock.be		Specification: LB-12000-D 12 m	